



THE TAYLOR I

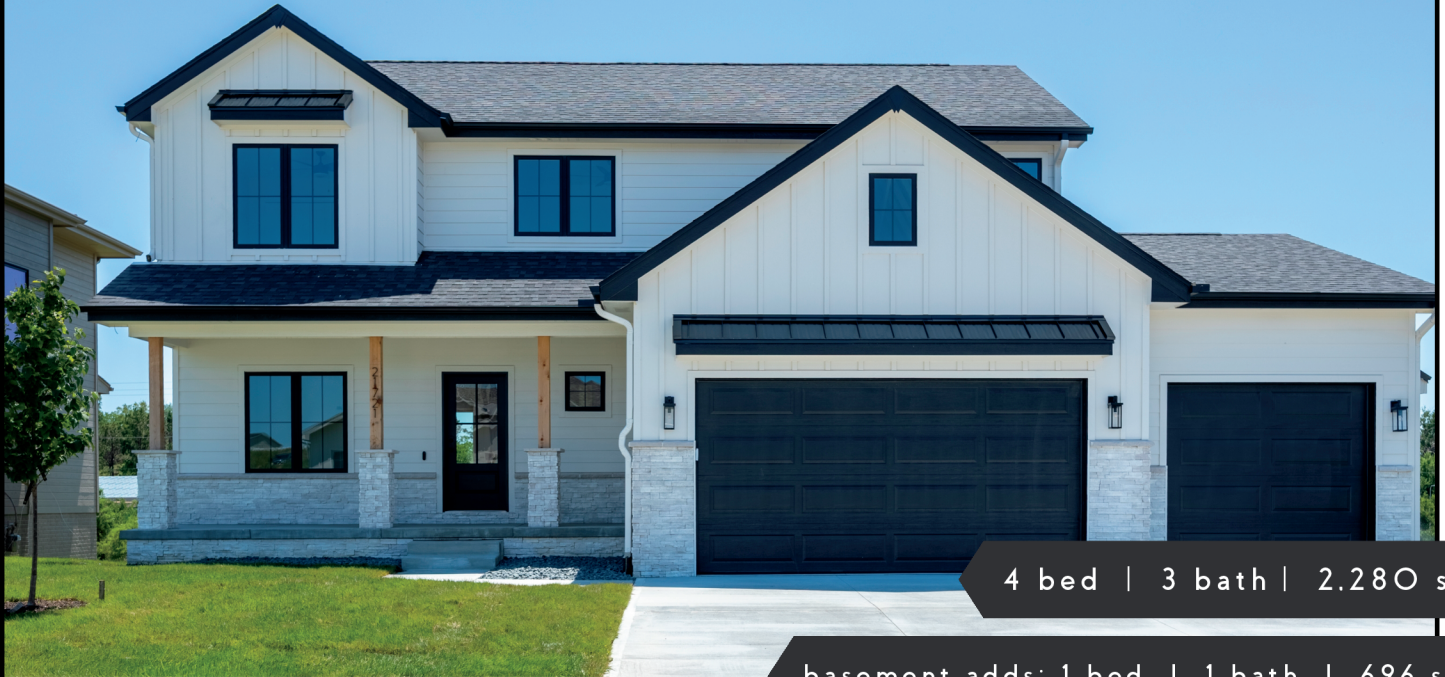


4 bed | 3 bath | 2,280 sq ft


basement adds: 1 bed | 1 bath | 696 sq ft

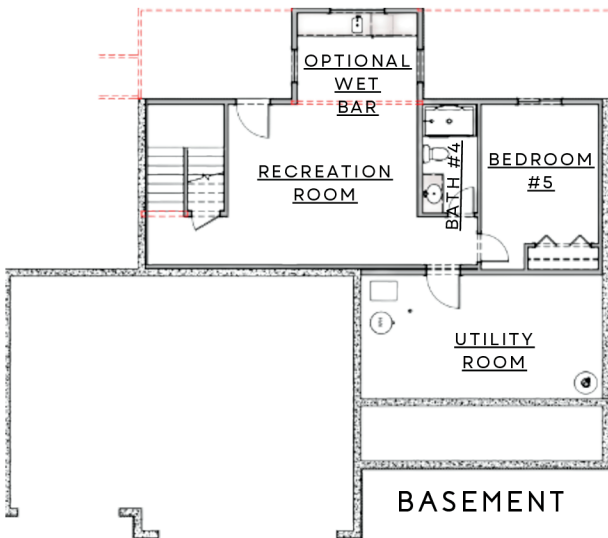

BASEMENT SALES PLAN
SCALE: 1/4" = 1'-0"

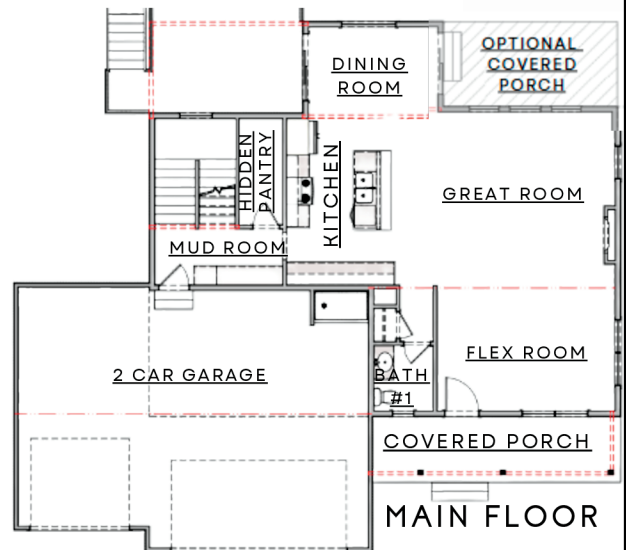

FIRST FLOOR SALES PLAN
SCALE: 1/4" = 1'-0"

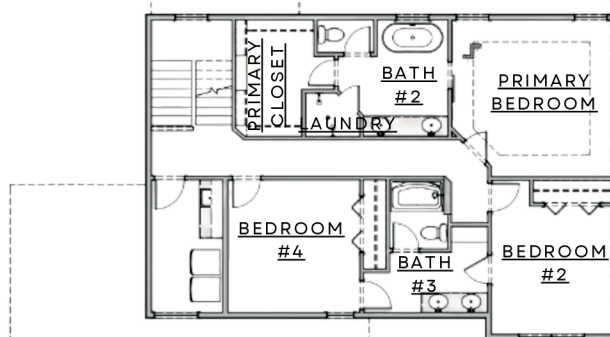

SECOND FLOOR

Artist rendering may vary from plan. Prices, elevations and floor plans may be subject to change. See sales associate for details.



www.thibuilders.com

402.281.9115

THE TAYLOR I

ELEVATION OPTIONS



Artist rendering may vary from plan. Prices, elevations and floor plans may be subject to change. See sales associate for details.



www.thibuilders.com
402.281.9115