



PRELIMINARY PLANS,
NOT FOR CONSTRUCTION

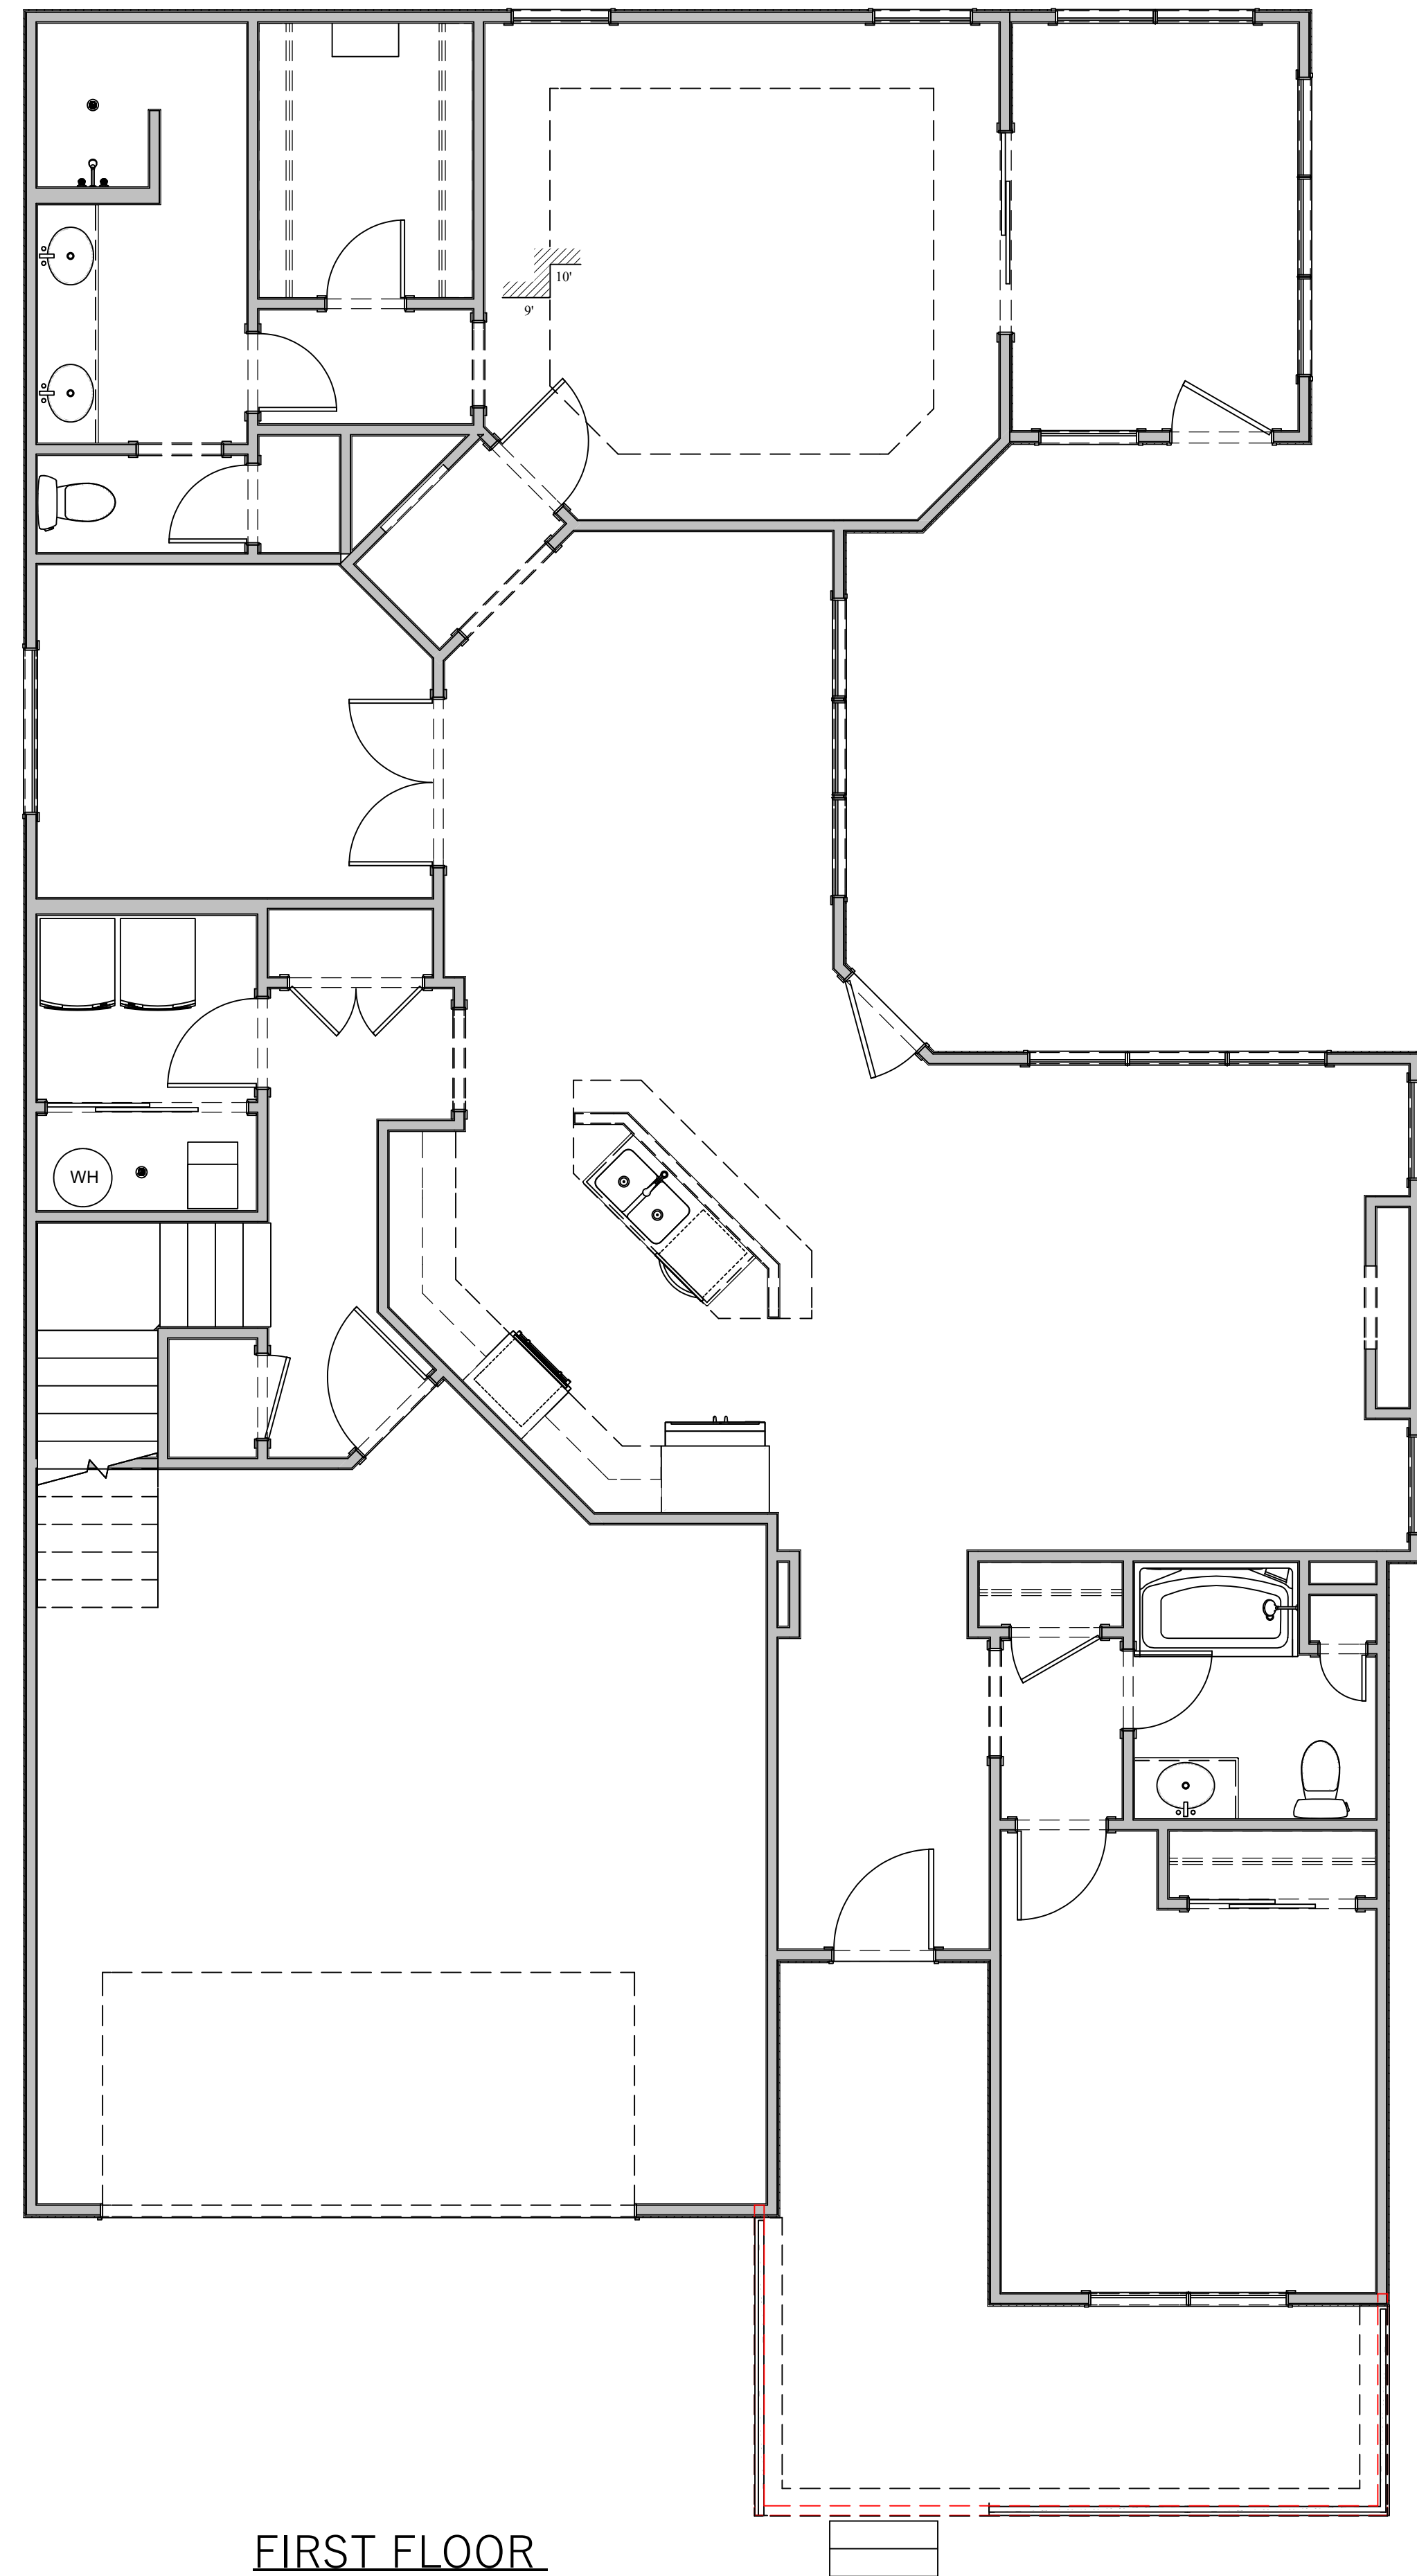

FIRST FLOOR
SCALE: 1/4" = 1'-0"

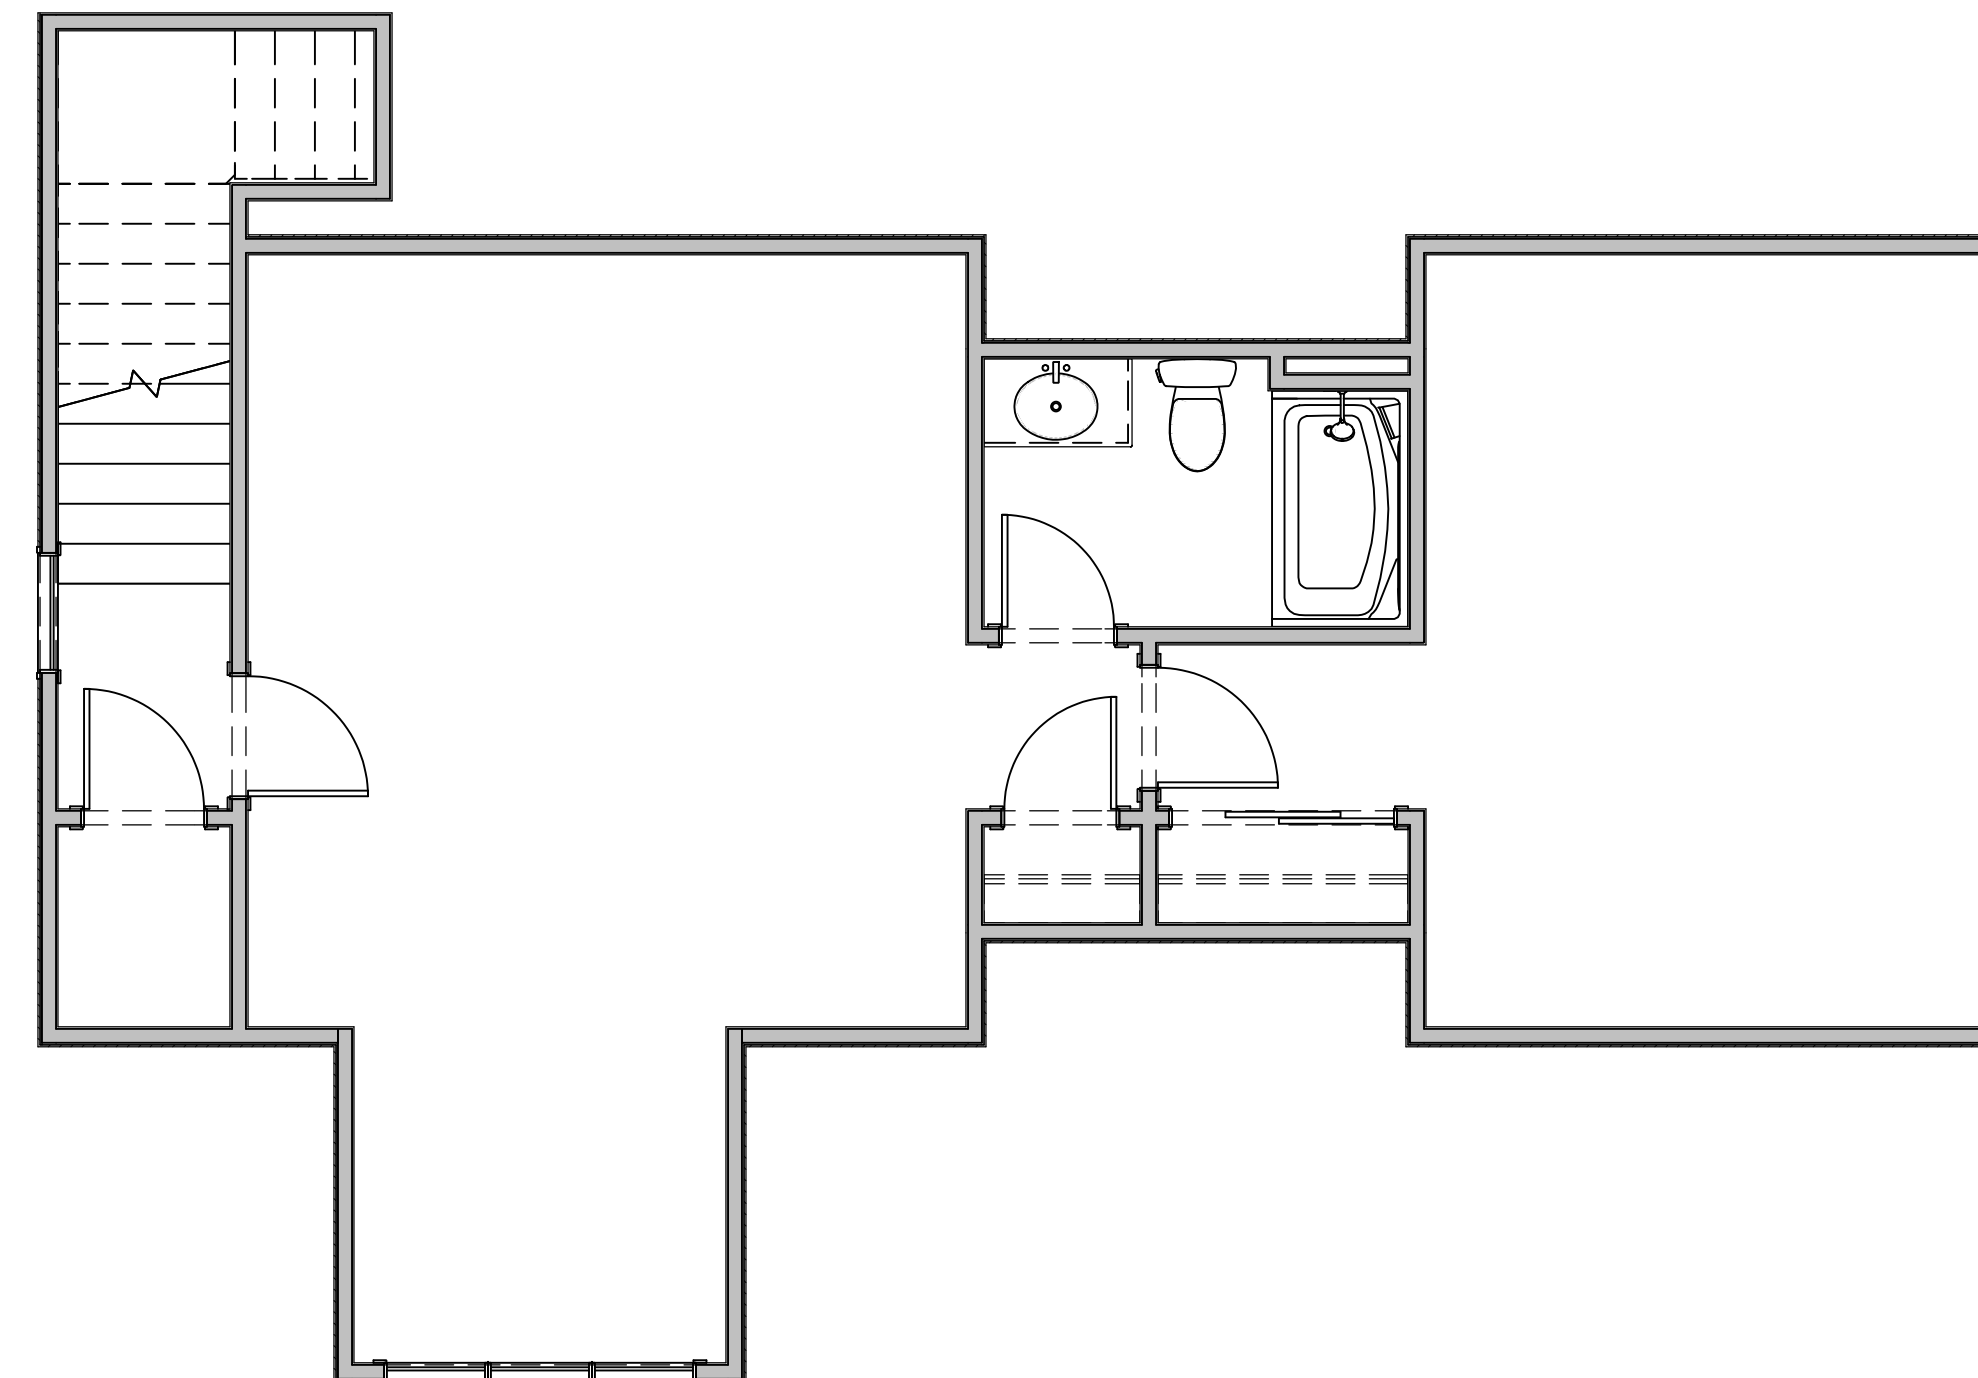

SECOND FLOOR
SCALE: 1/4" = 1'-0"



THOMPSON'S HOME
IMPROVEMENTS
CONTACT: JAMES THOMPSON
402-730-0845
EMAIL: JAMES@THINCORP.COM



DRAWN BY: DUSTIN SANDERSON
402-730-0845
DSANDERSON@ACRE-DESIGN.COM

PORTICO 2576 SF
LOT 5 PIER 15
TBD N HWS CLEVELAND BLVD
OMAHA, NE 68102
DOUGLAS COUNTY

SALES PLANS
SCALE: 1/4" = 1'-0"

PAGE SIZE
24"x36"

SHEET: DATE:
9 OF 9 1/11/2022