


2 STORY 2 ELEVATION "B" 1827 SF - THI SPEC - ADDRESS TBD



THOMPSON'S HOME
IMPROVEMENTS
CONTACT : JAMES THOMPSON
PHONE NUMBER : 402-454-7299
EMAIL : JAMES@THINCOMAHA.COM

DRAWN BY: DUSTIN SANDERSON
402-730-0846
DSANDERSON@ACRE-DESIGN.COM

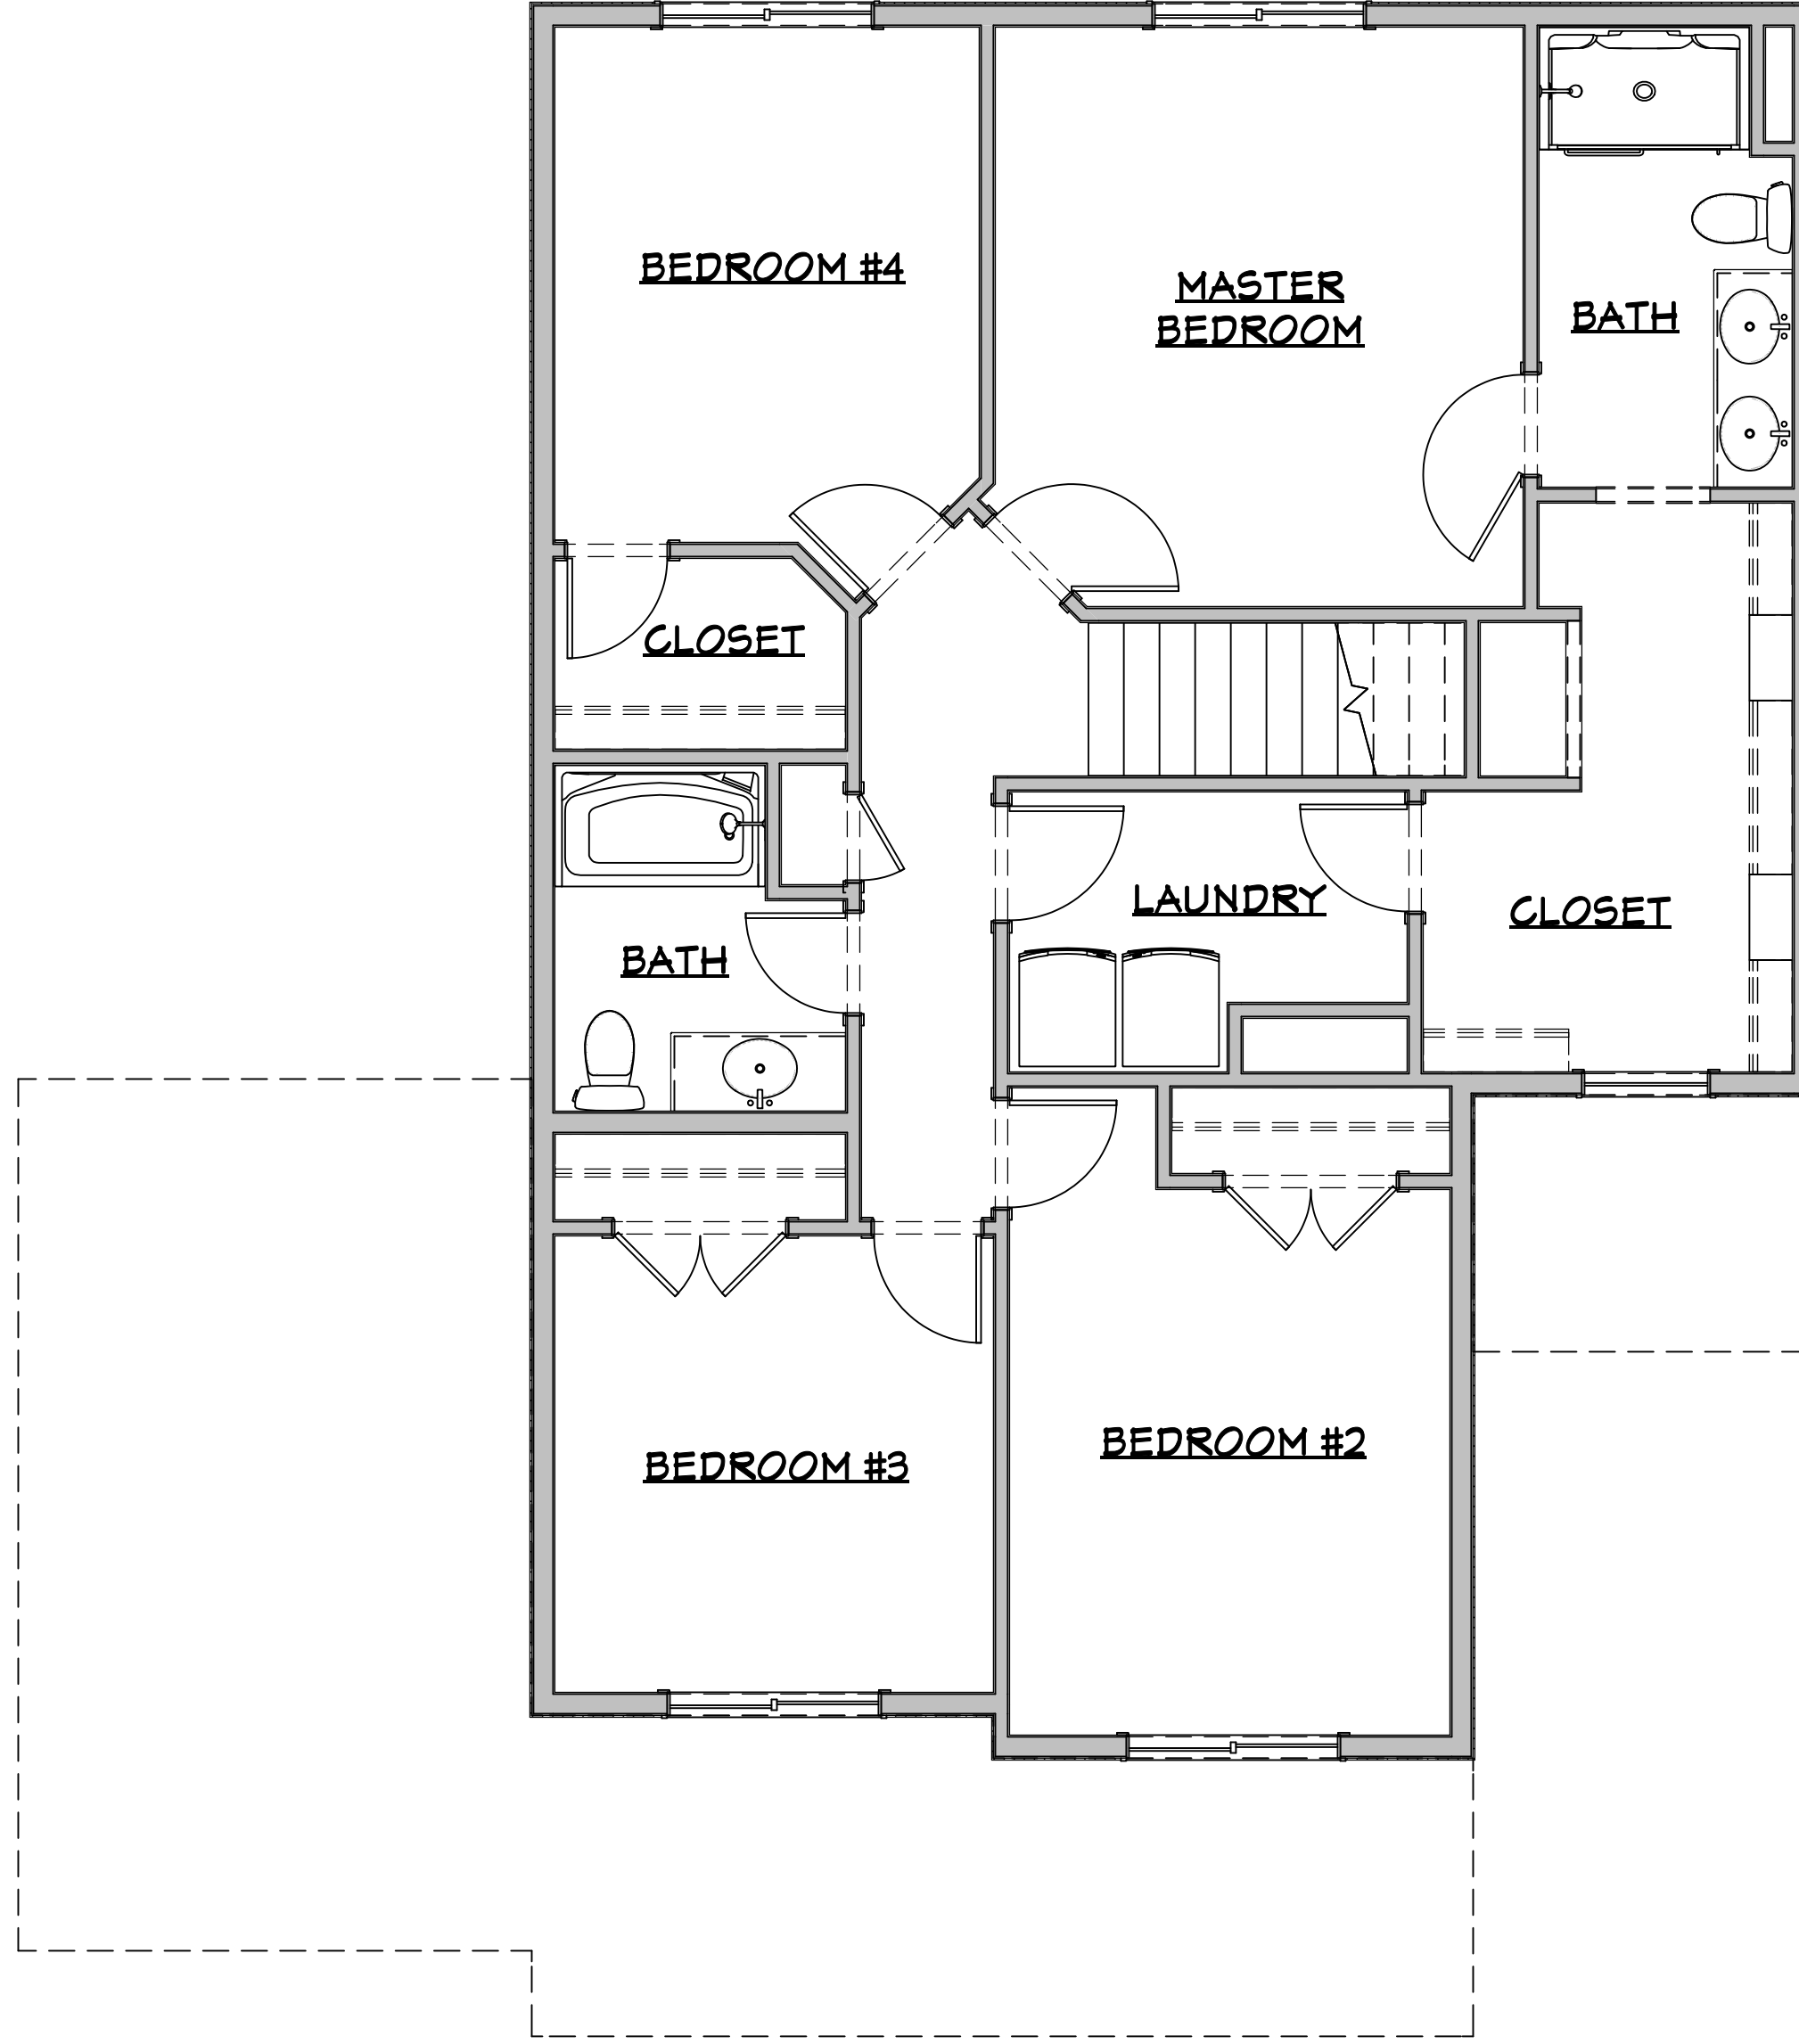


2 STORY 2 1827 SF
THI SPEC
ADDRESS TBD
LOT 104, HARVEST HILLS
SARPY COUNTY

SECOND FLOOR SALES PLAN

SHEET: 9 OF 11
DATE: 11/5/2021

SCALE : 1/4" = 1'-0"

2 STORY 2 ELEVATION "B" 1827 SF - THI SPEC - ADDRESS TBD

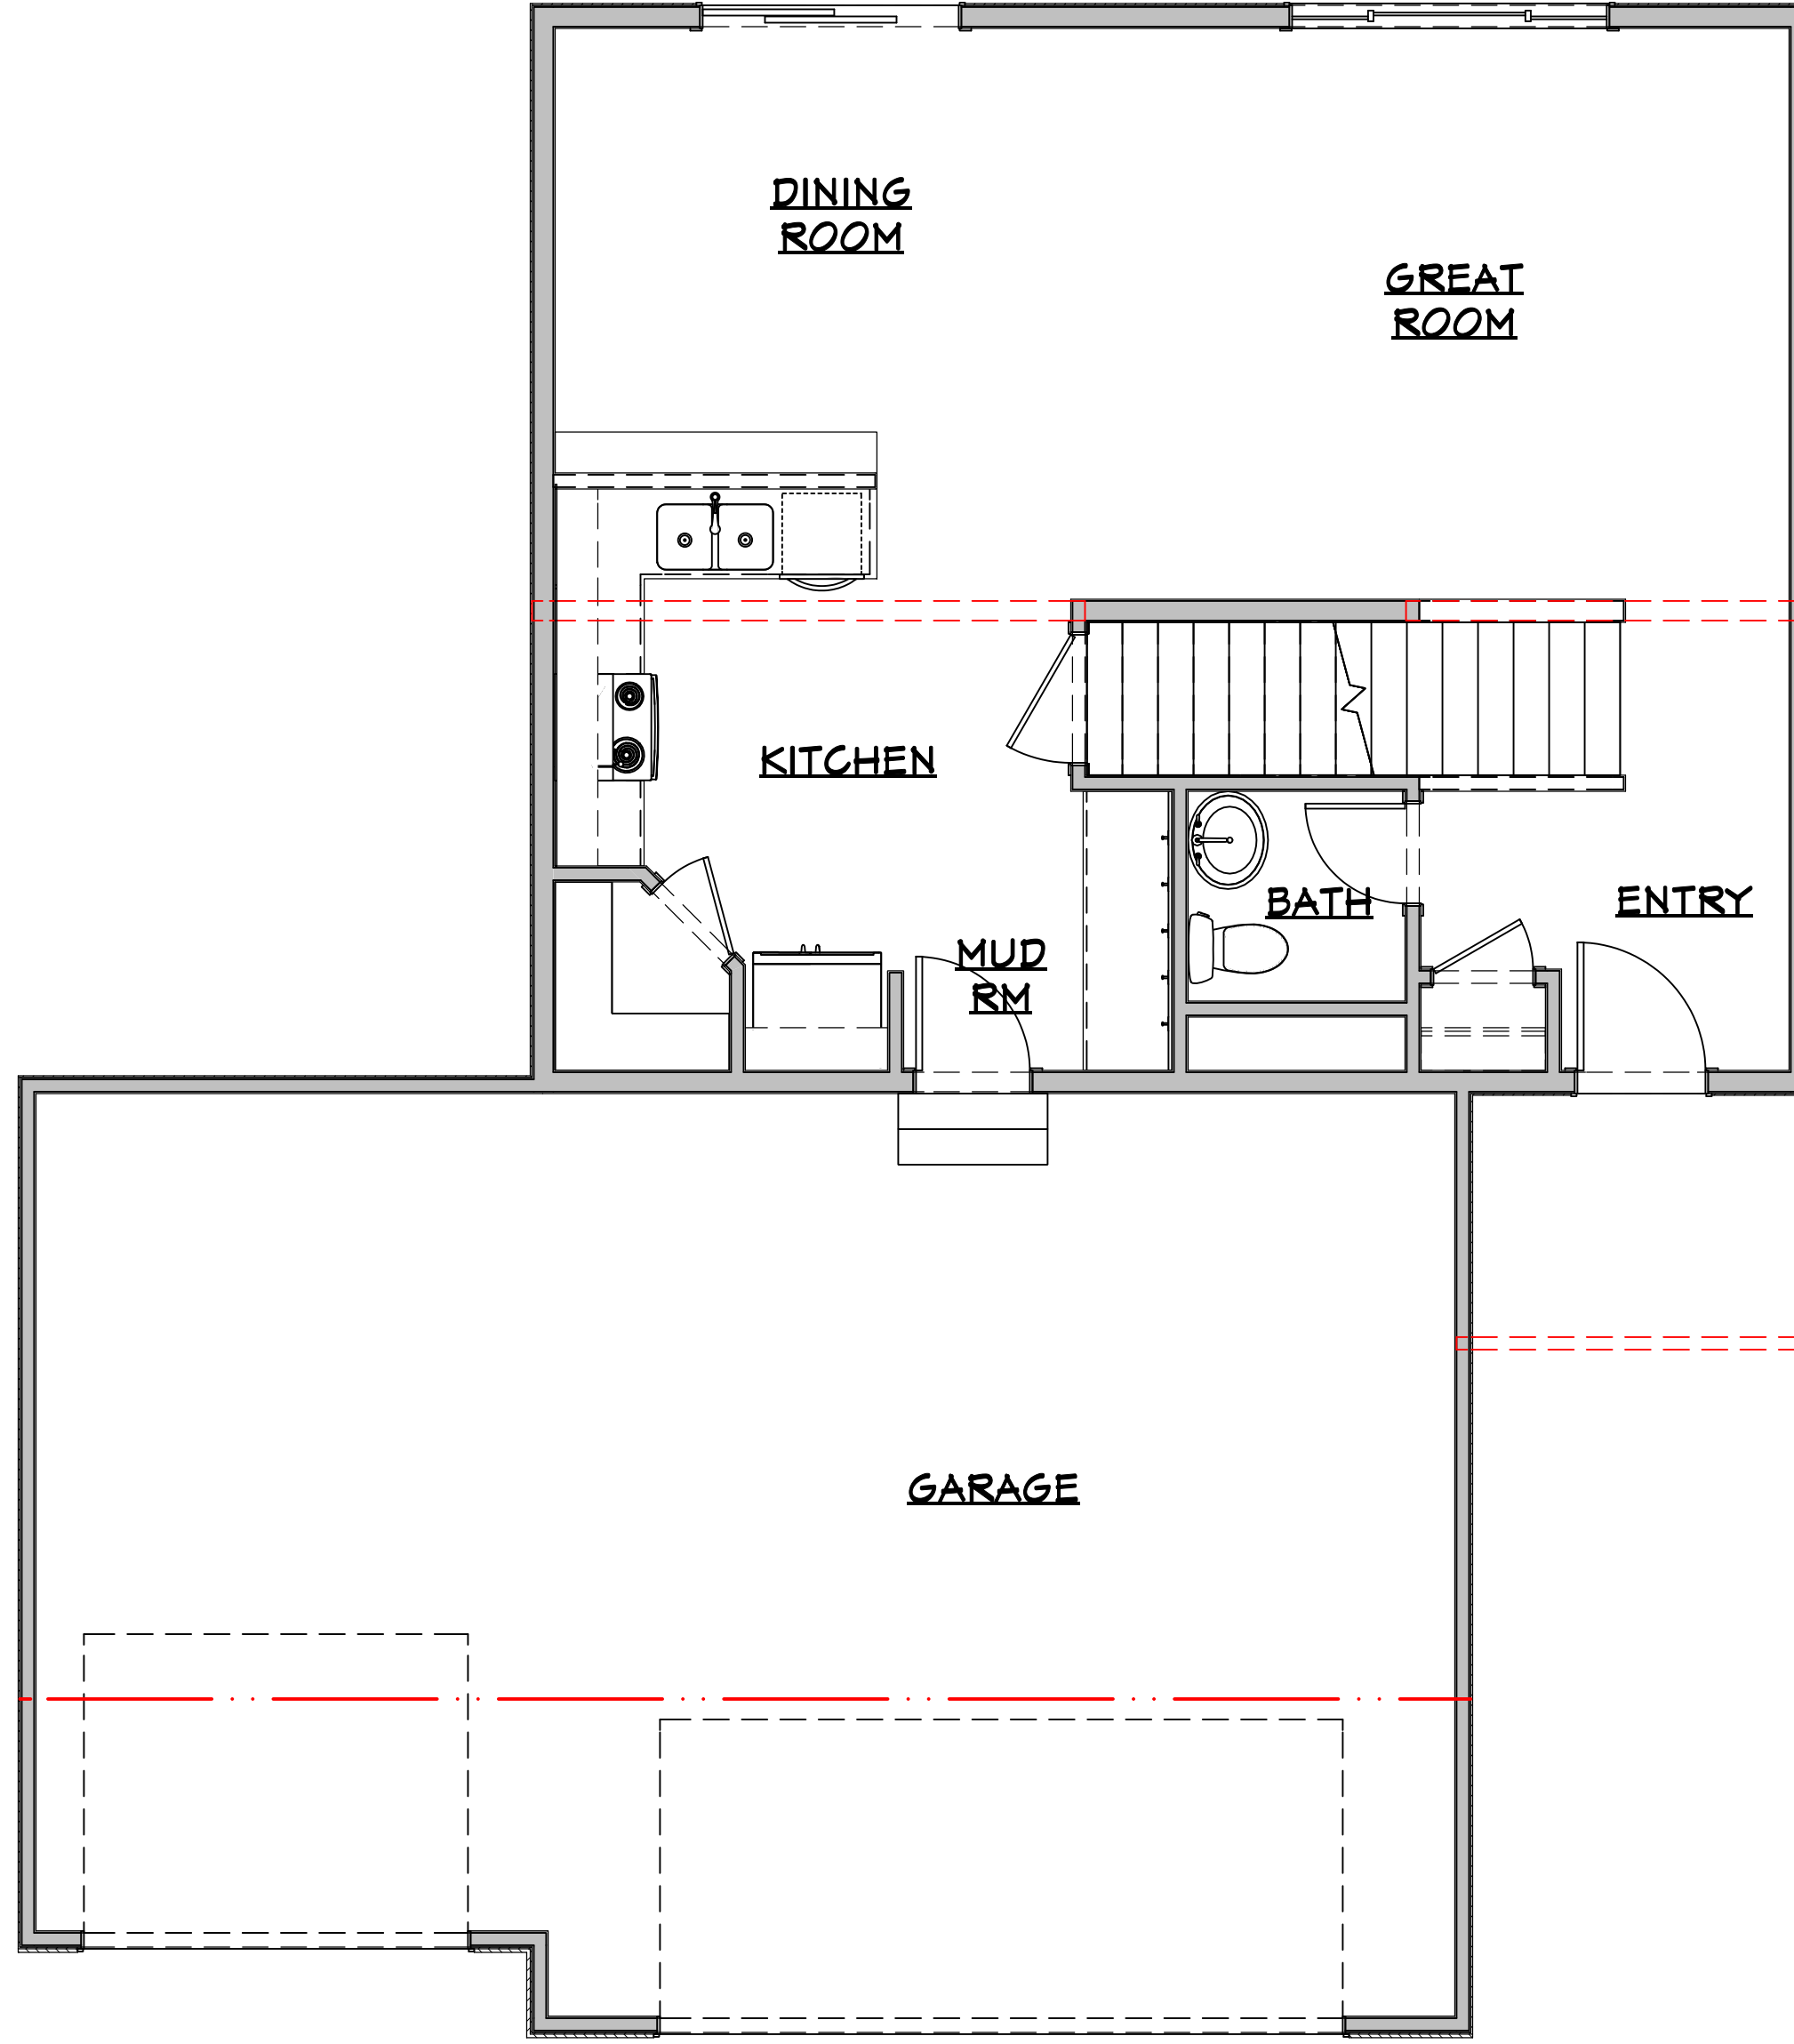

THOMPSON'S HOME
IMPROVEMENTS
CONTACT : JAMES THOMPSON
PHONE NUMBER : 402-454-7299
EMAIL : JAMES@THINCOMAHA.COM

DRAWN BY: DUSTIN SANDERSON
402-730-0846
DSANDERSON@ACRE-DESIGN.COM



2 STORY 2 1827 SF
THI SPEC
ADDRESS TBD
LOT 104, HARVEST HILLS
SARPY COUNTY

FIRST FLOOR SALES PLAN

SCALE : 1/4" = 1'-0"


DATE:

11/5/2021

SHEET:

10 OF 11

2 STORY 2 ELEVATION "B" 1827 SF - THI SPEC - ADDRESS TBD

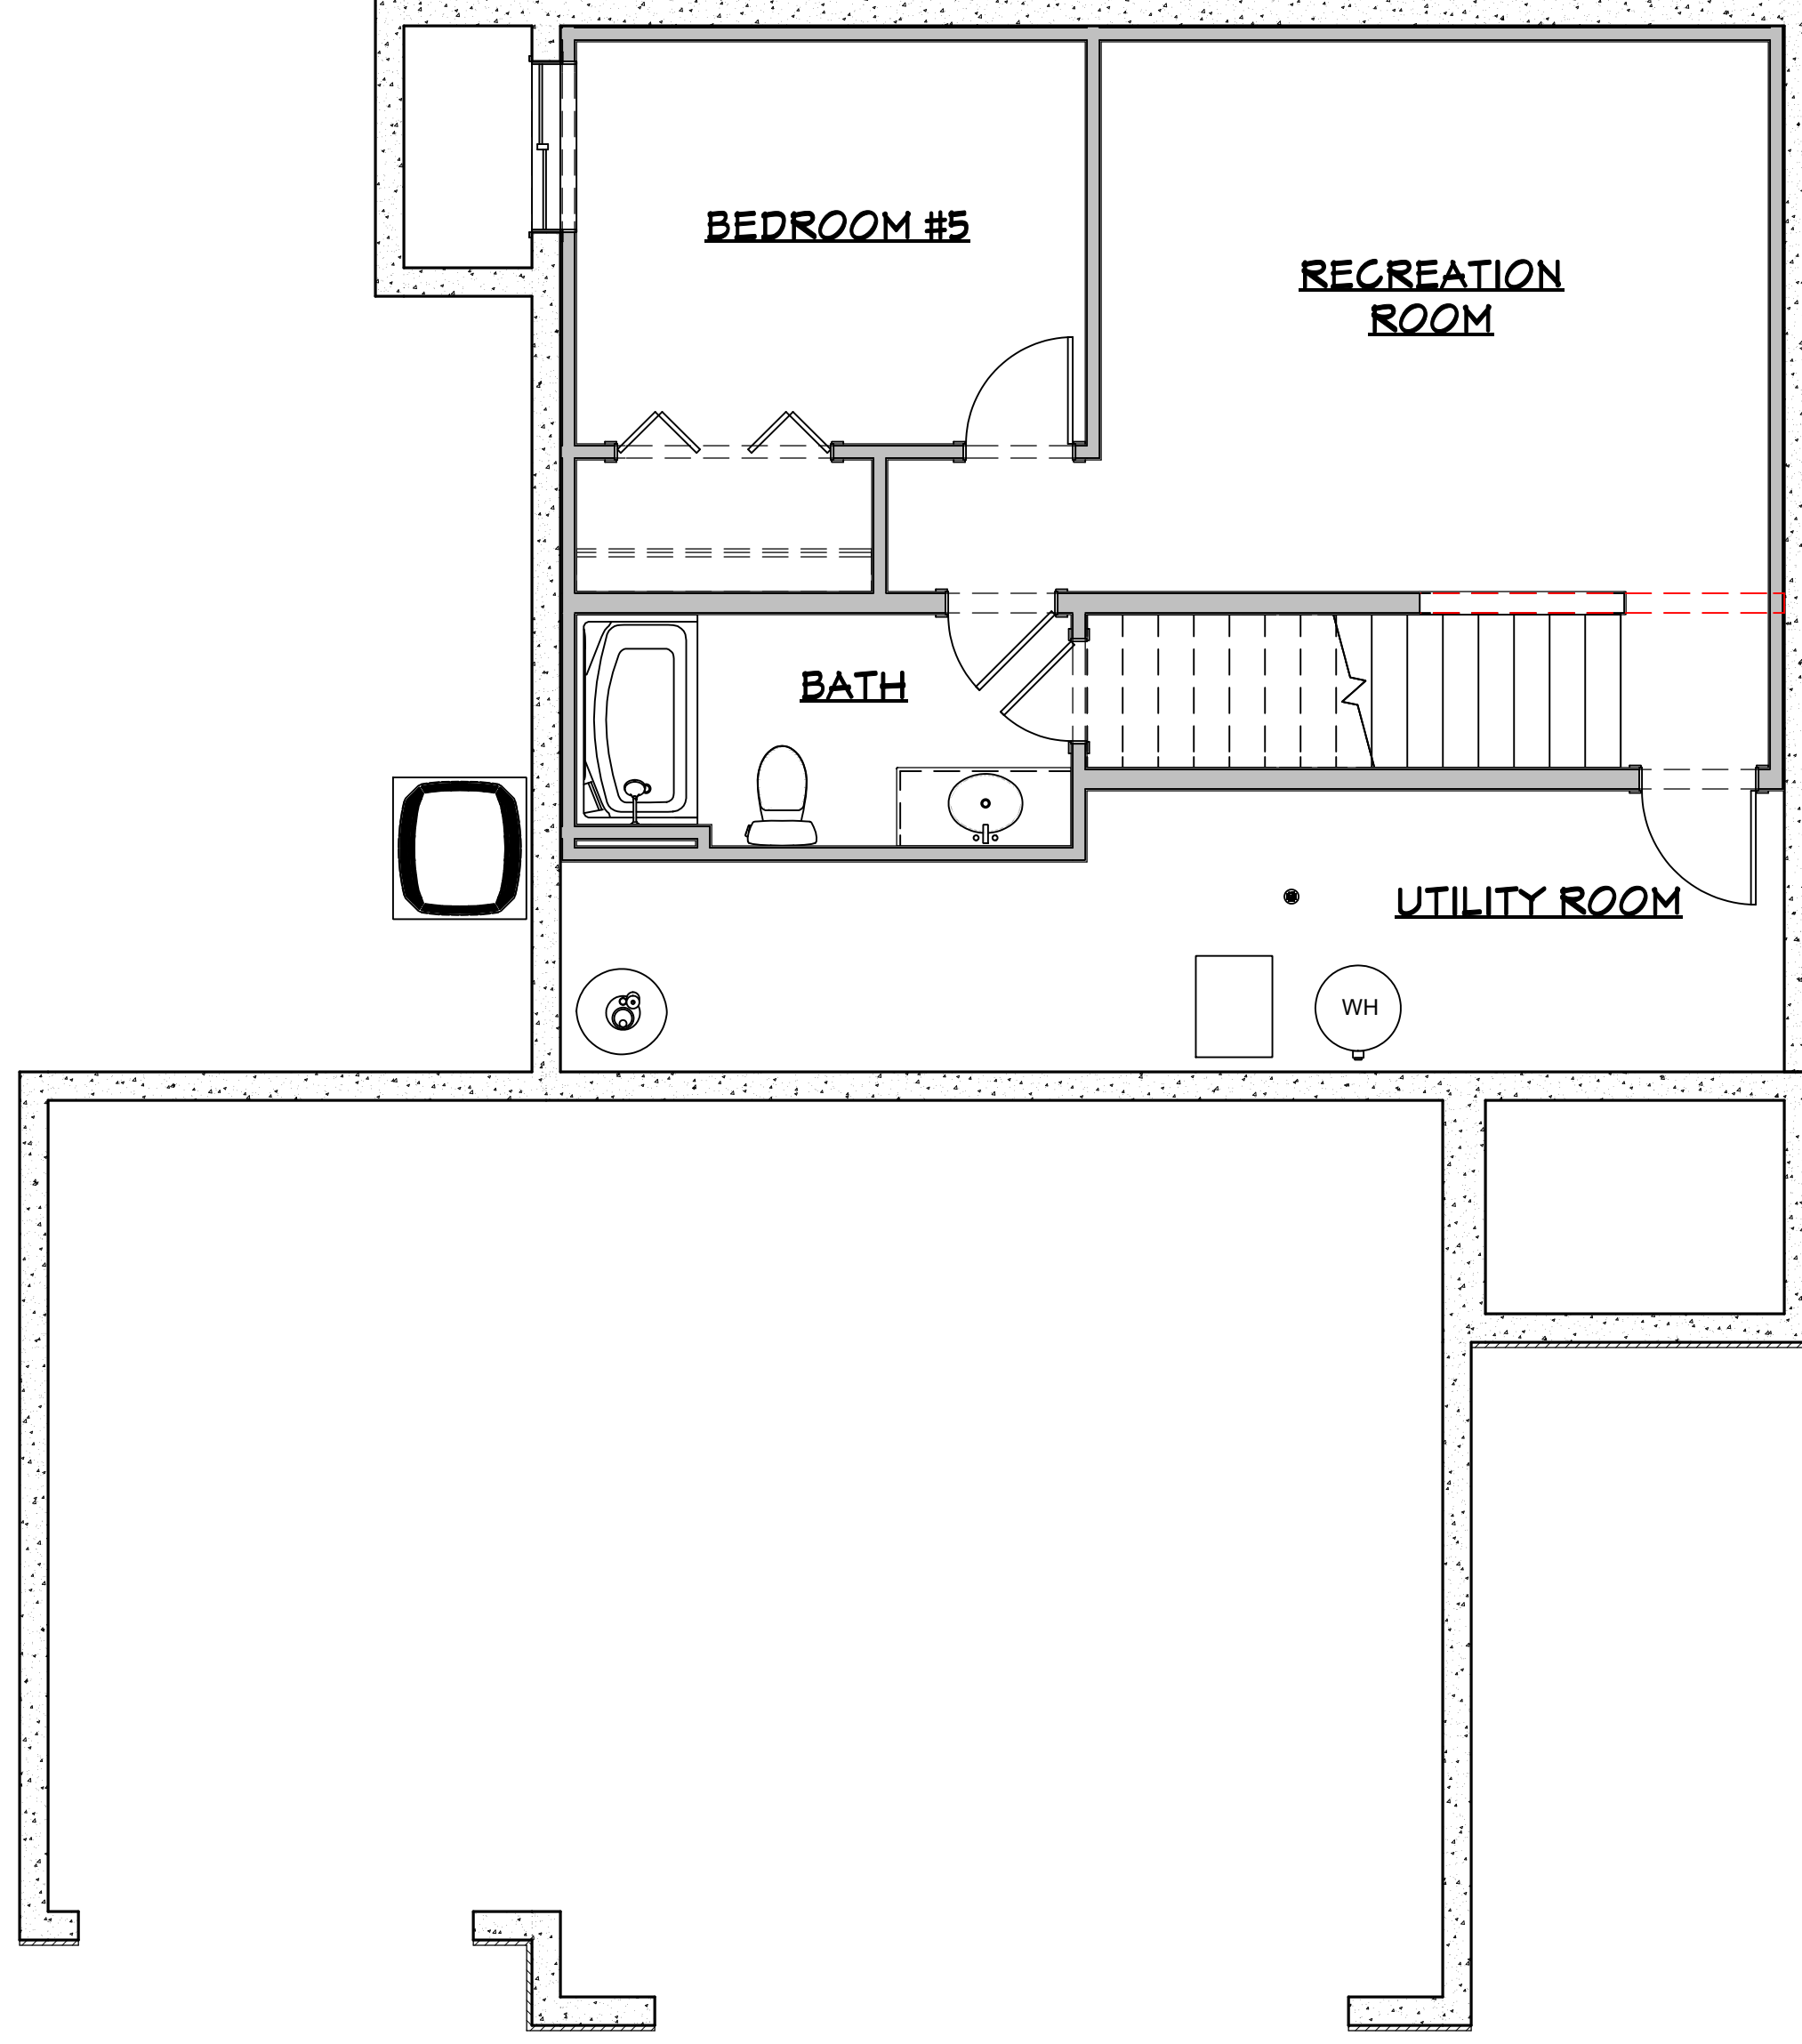

THOMPSON'S HOME
IMPROVEMENTS
CONTACT : JAMES THOMPSON
PHONE NUMBER : 402-454-7299
EMAIL : JAMES@THINCOMAHA.COM

DRAWN BY: DUSTIN SANDERSON
402-730-0846
DSANDERSON@ACRE-DESIGN.COM



2 STORY 2 1827 SF
THI SPEC
ADDRESS TBD
LOT 104, HARVEST HILLS
SARPY COUNTY

FOOTING FOUNDATION

SALES PLAN SCALE : 1/4" = 1'-0"

DATE:

11/5/2021

SHEET:

11 OF 11