


FIRST FLOOR  
SCALE: 1/4" = 1'-0"



SECOND FLOOR  
SCALE: 1/4" = 1'-0"

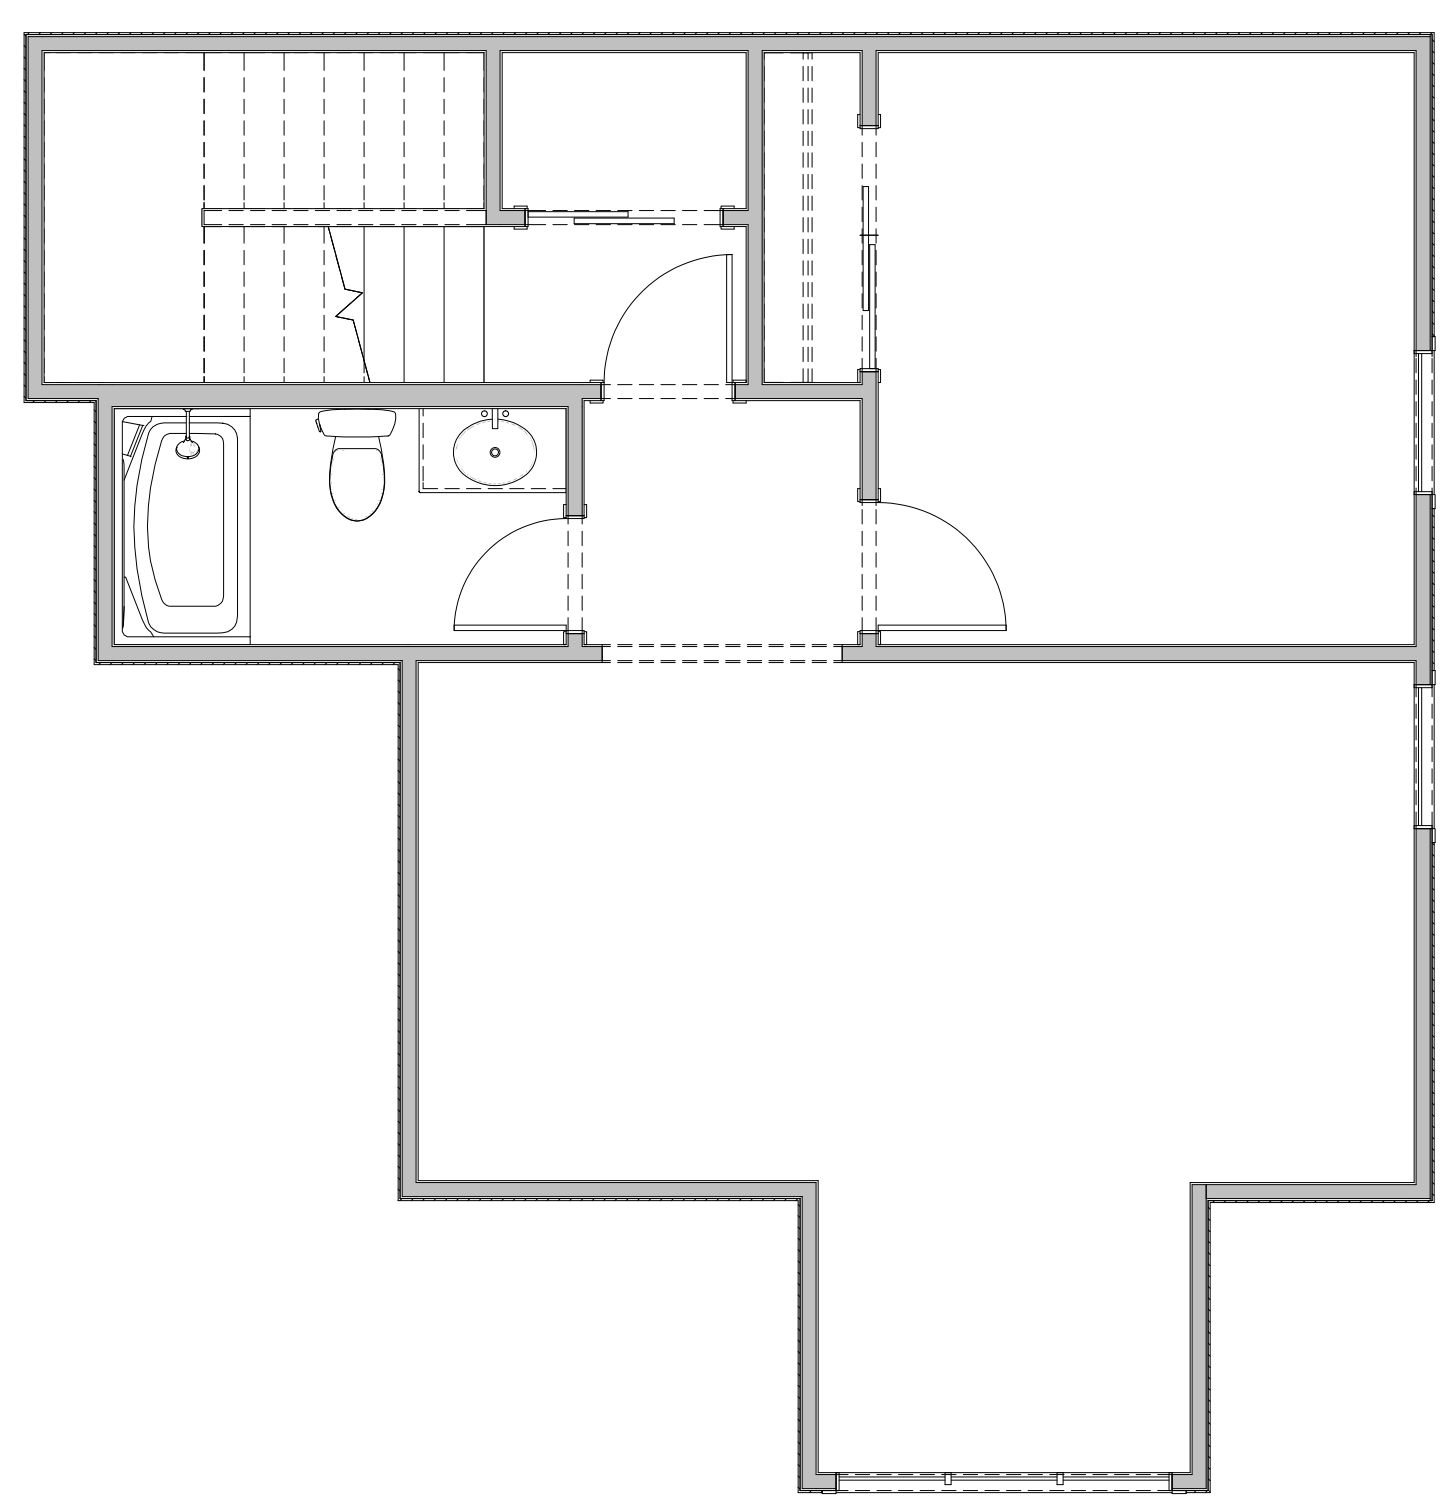

THOMPSON'S HOME IMPROVEMENTS  
CONTACT: JAMES THOMPSON  
PHONE: 703-948-1000  
EMAIL: JAMES@THINCORPORATION.COM



DRAWN BY: DUSTIN SANDERSON  
402-730-0845  
DSANDERSON@ACRE-DESIGN.COM

TORINO ELEVATION B 2648 SF  
FIRST AND LAST NAME  
12360 HORIZON STREET  
LOT 8, ASHBURY HILLS  
SARPY COUNTY 68046

MAIN LEVEL & SECOND LEVEL  
SALES PLAN SCALE: 1/4" = 1'-0"

PAGE SIZE  
24"X36"

SHEET: DATE:  
10 OF 10 11/8/2021